



EXISTING FLOOR PLAN
 SCALE 8 FEET TO AN INCH


**PROPOSED ALTERNATIONS & DEVELOPMENT
 FOR THE UNIVERSITY TEMPLE**

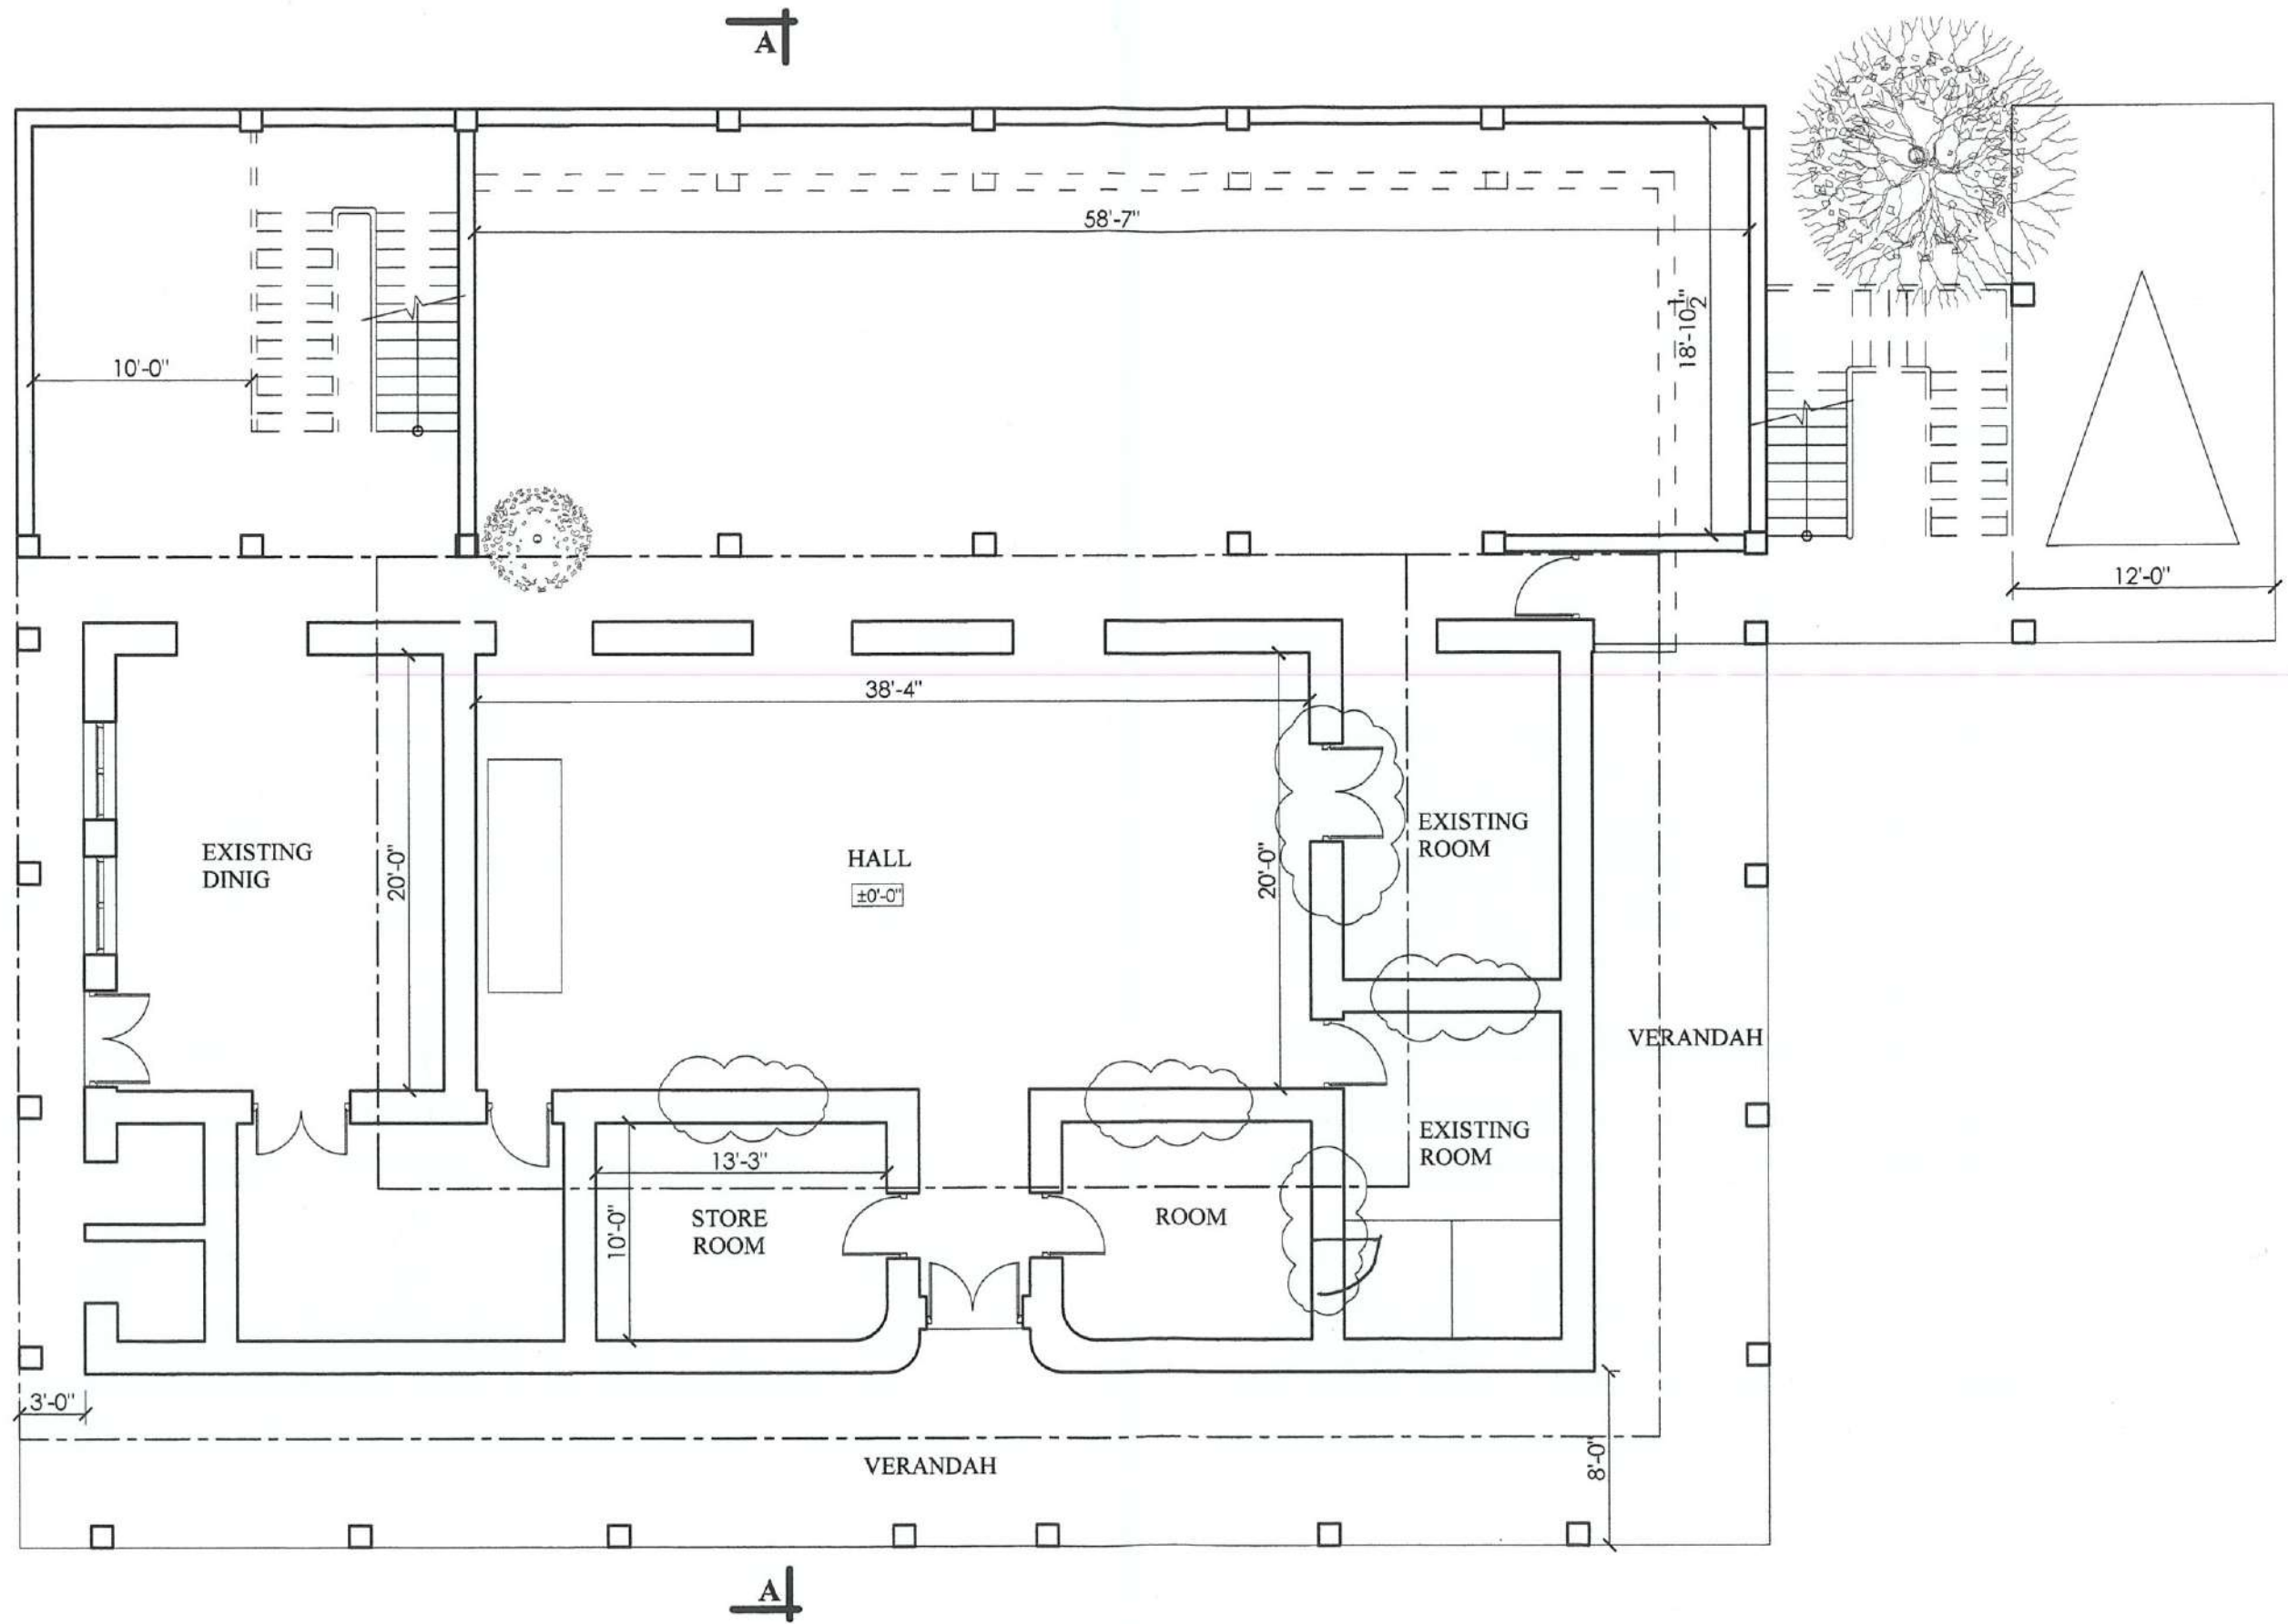

PRO. **FLOOR PLAN - GROUND**
SCALE 8 FEET TO AN INCH

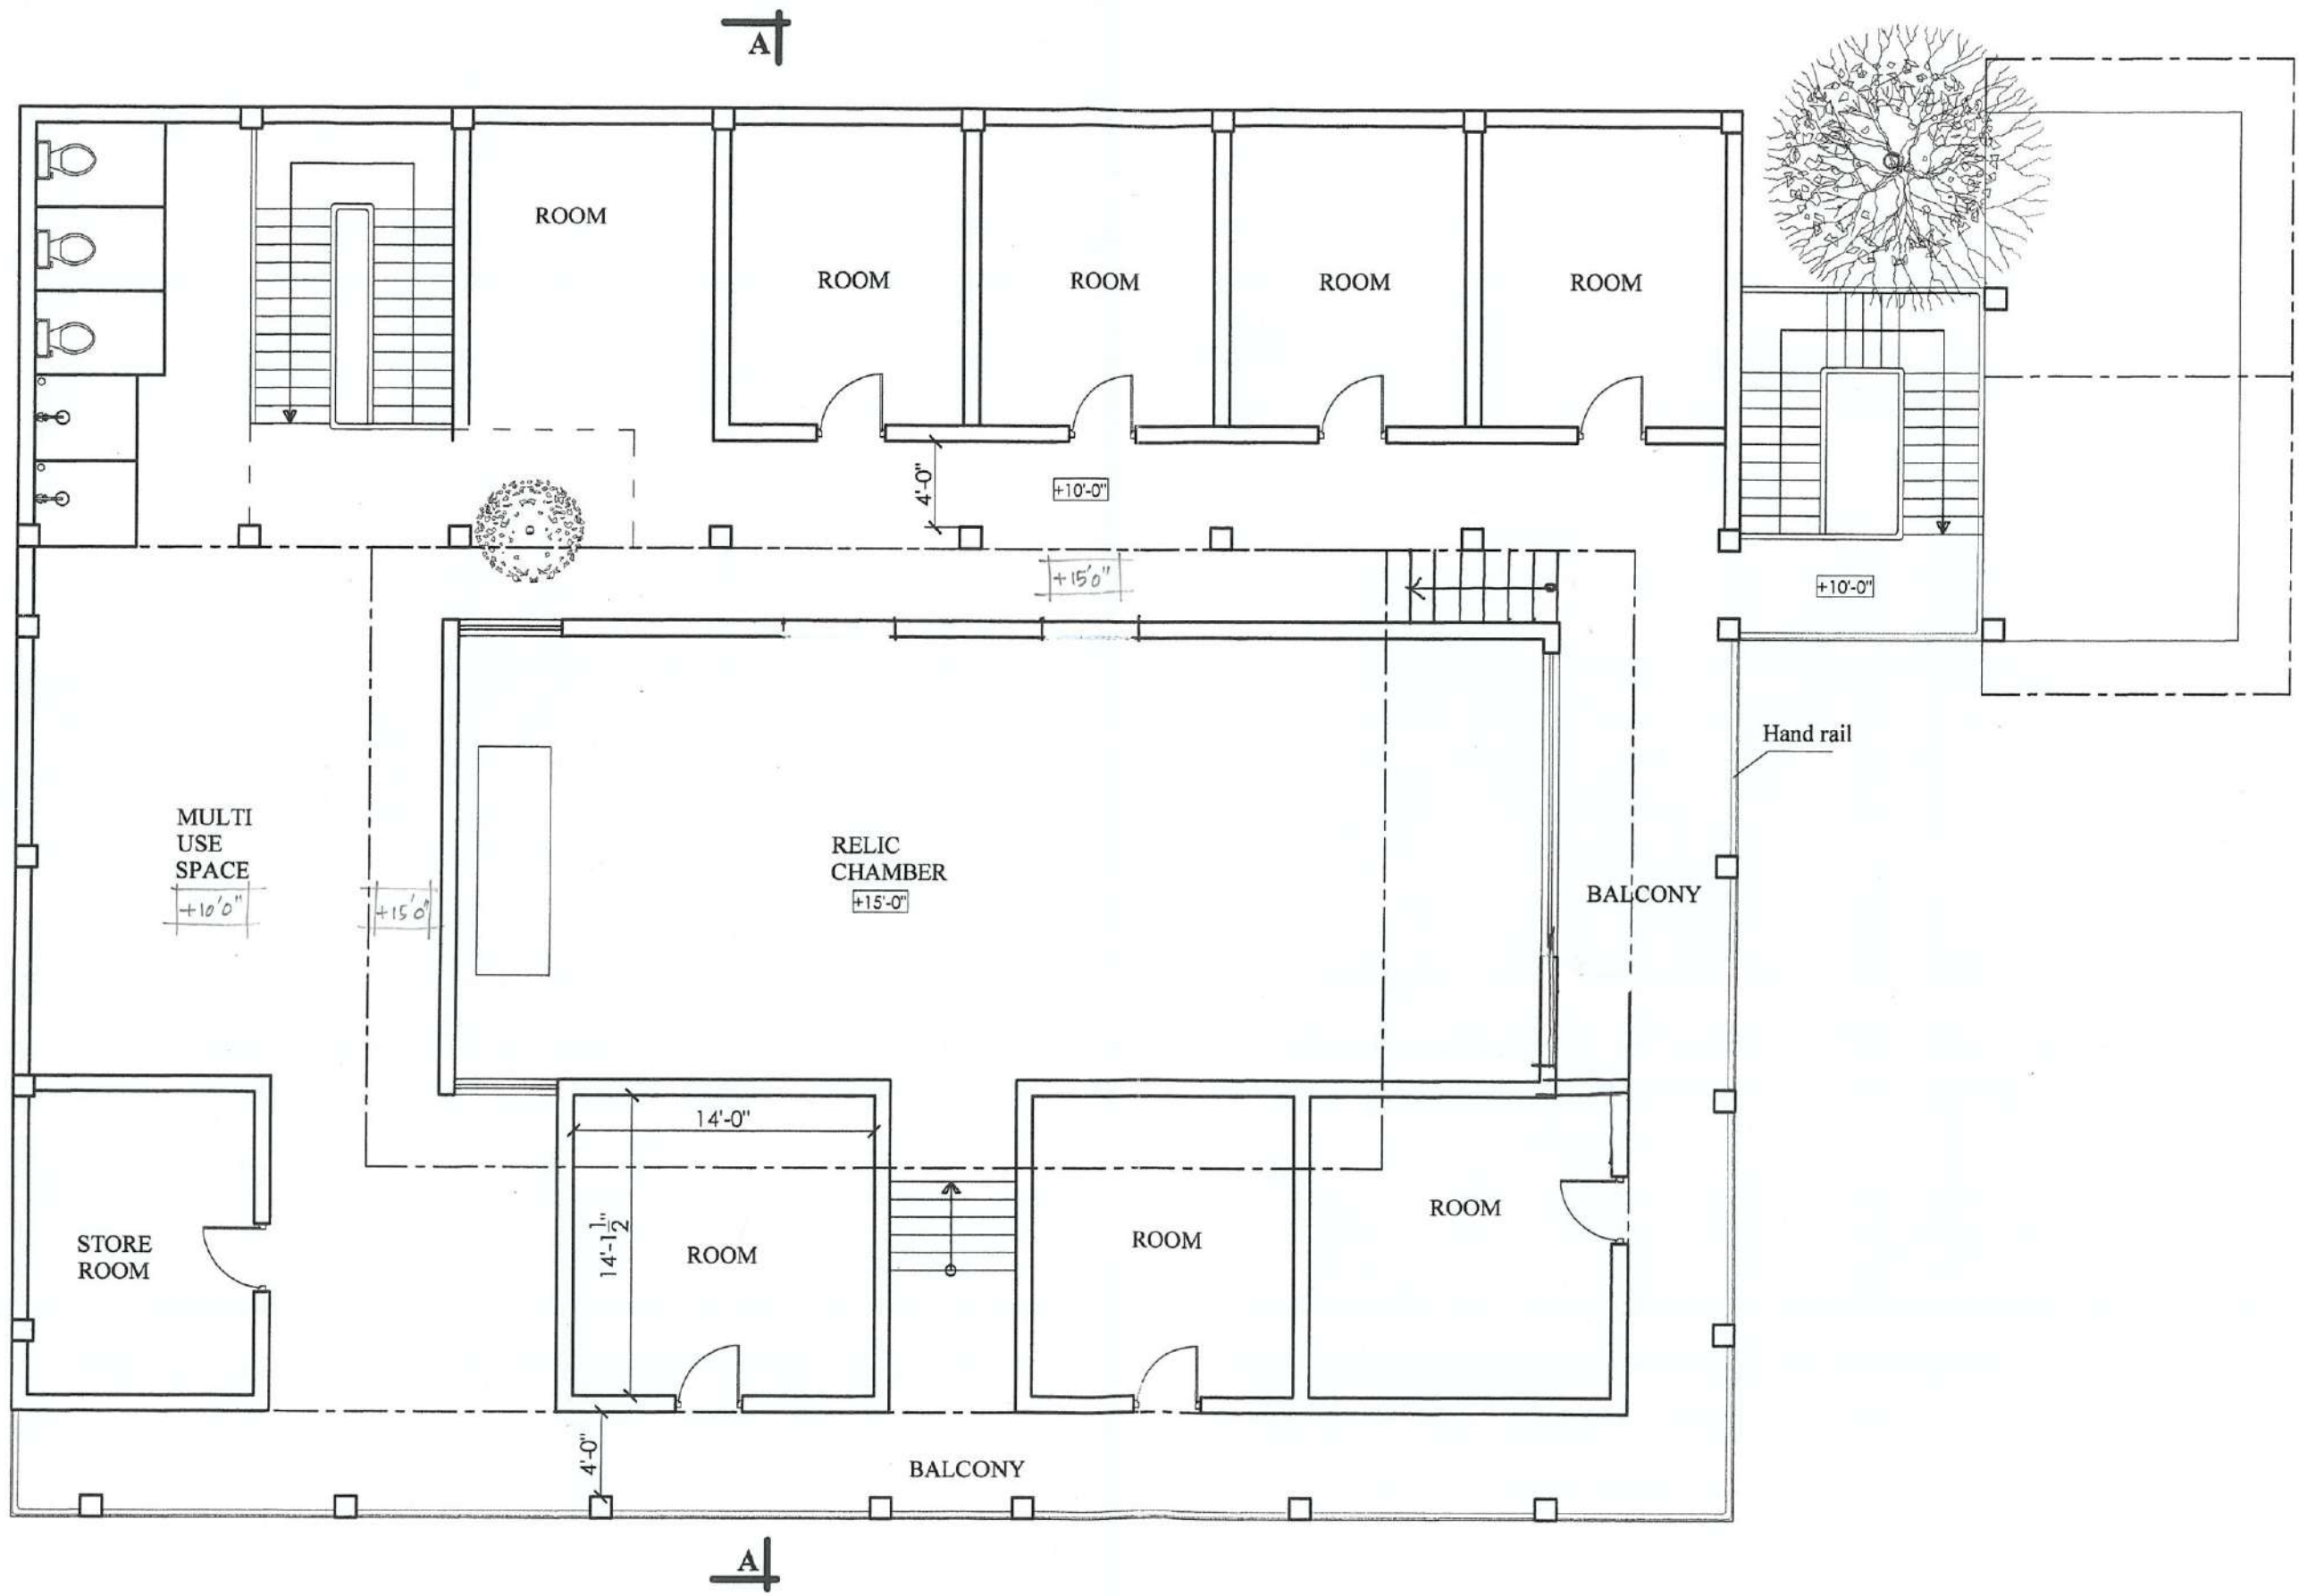

UPPER FLOOR PLAN
SCALE 8 FEET TO AN INCH

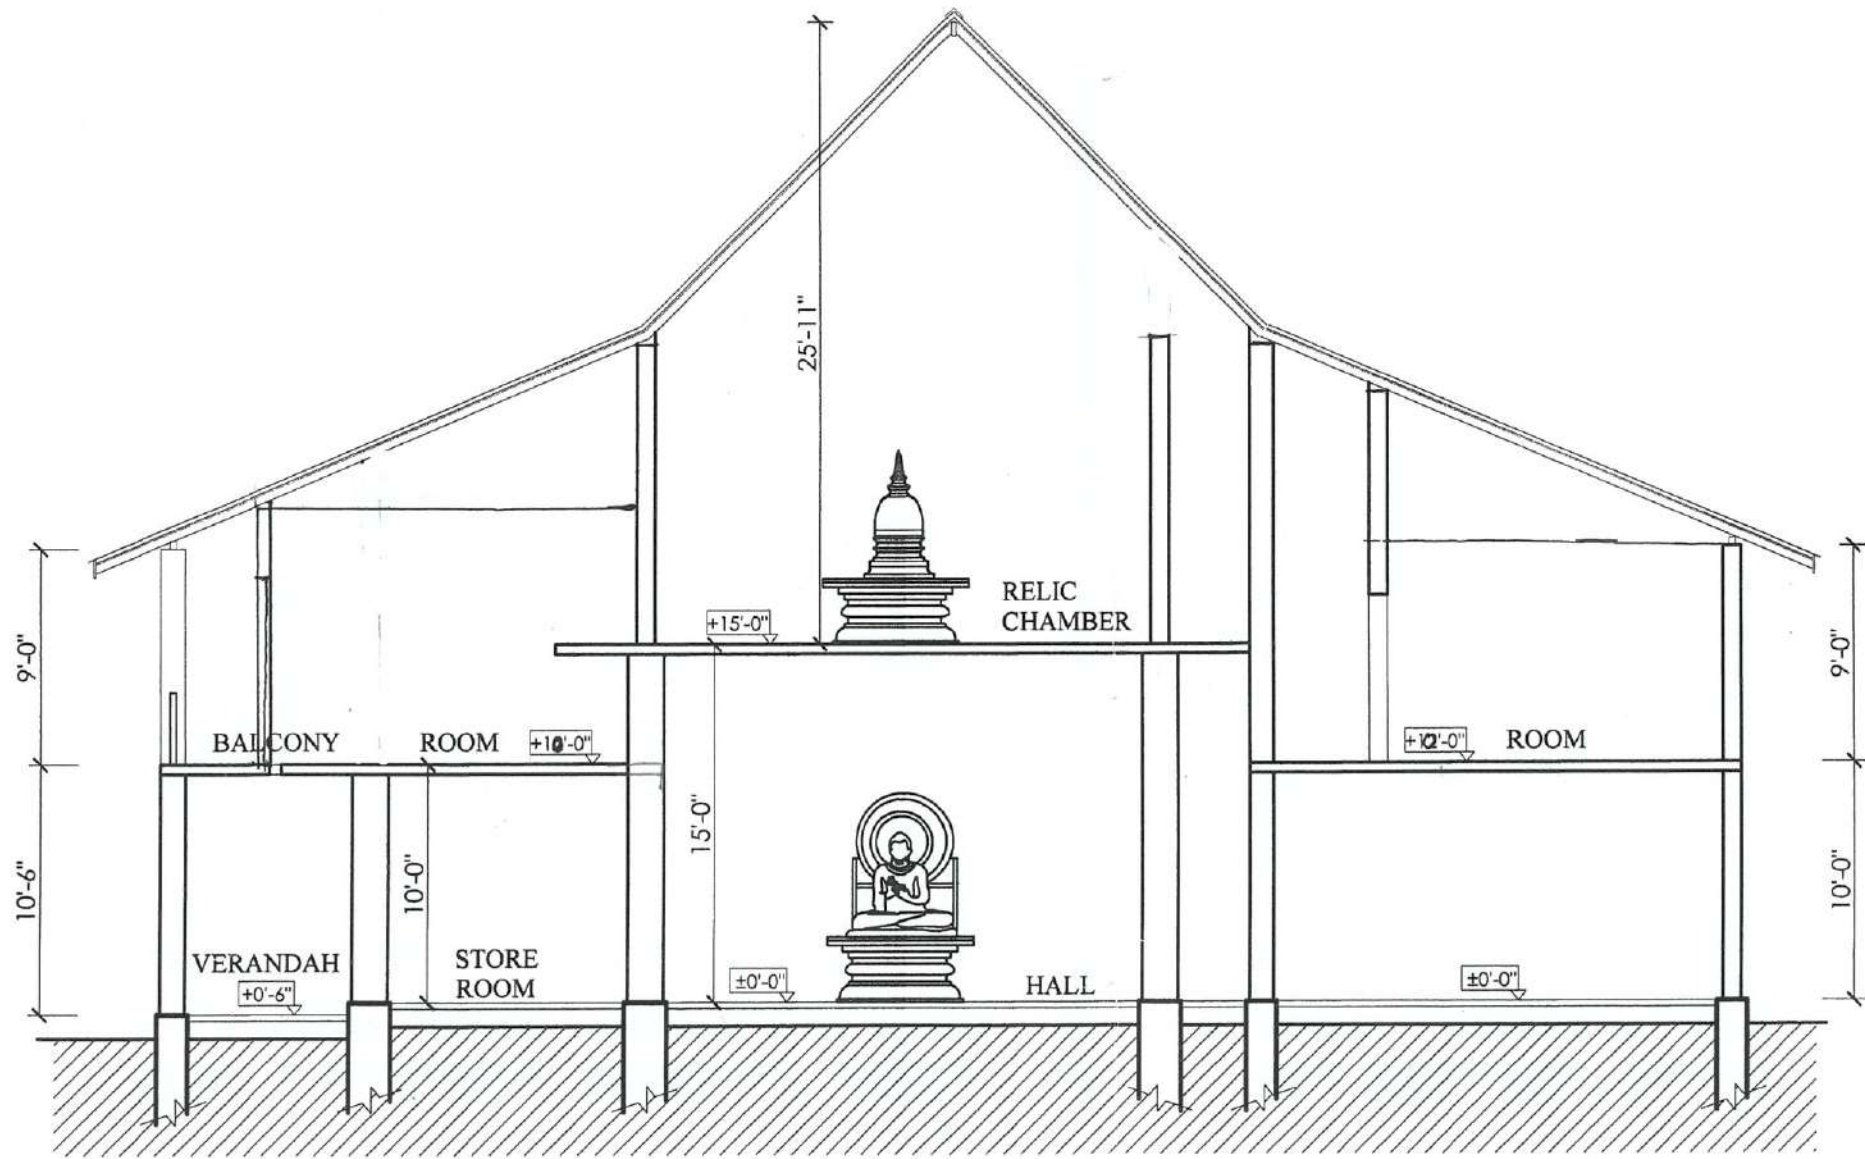

SECTION A-A
 SCALE 8 FEET TO AN INCH